


LEGENDA:

- a - GS10-51-U
- b - GS10-90-U
- c - CN16
- d - CN25
- e - ZUDS 40/0,5 A/A
- f - CN 20

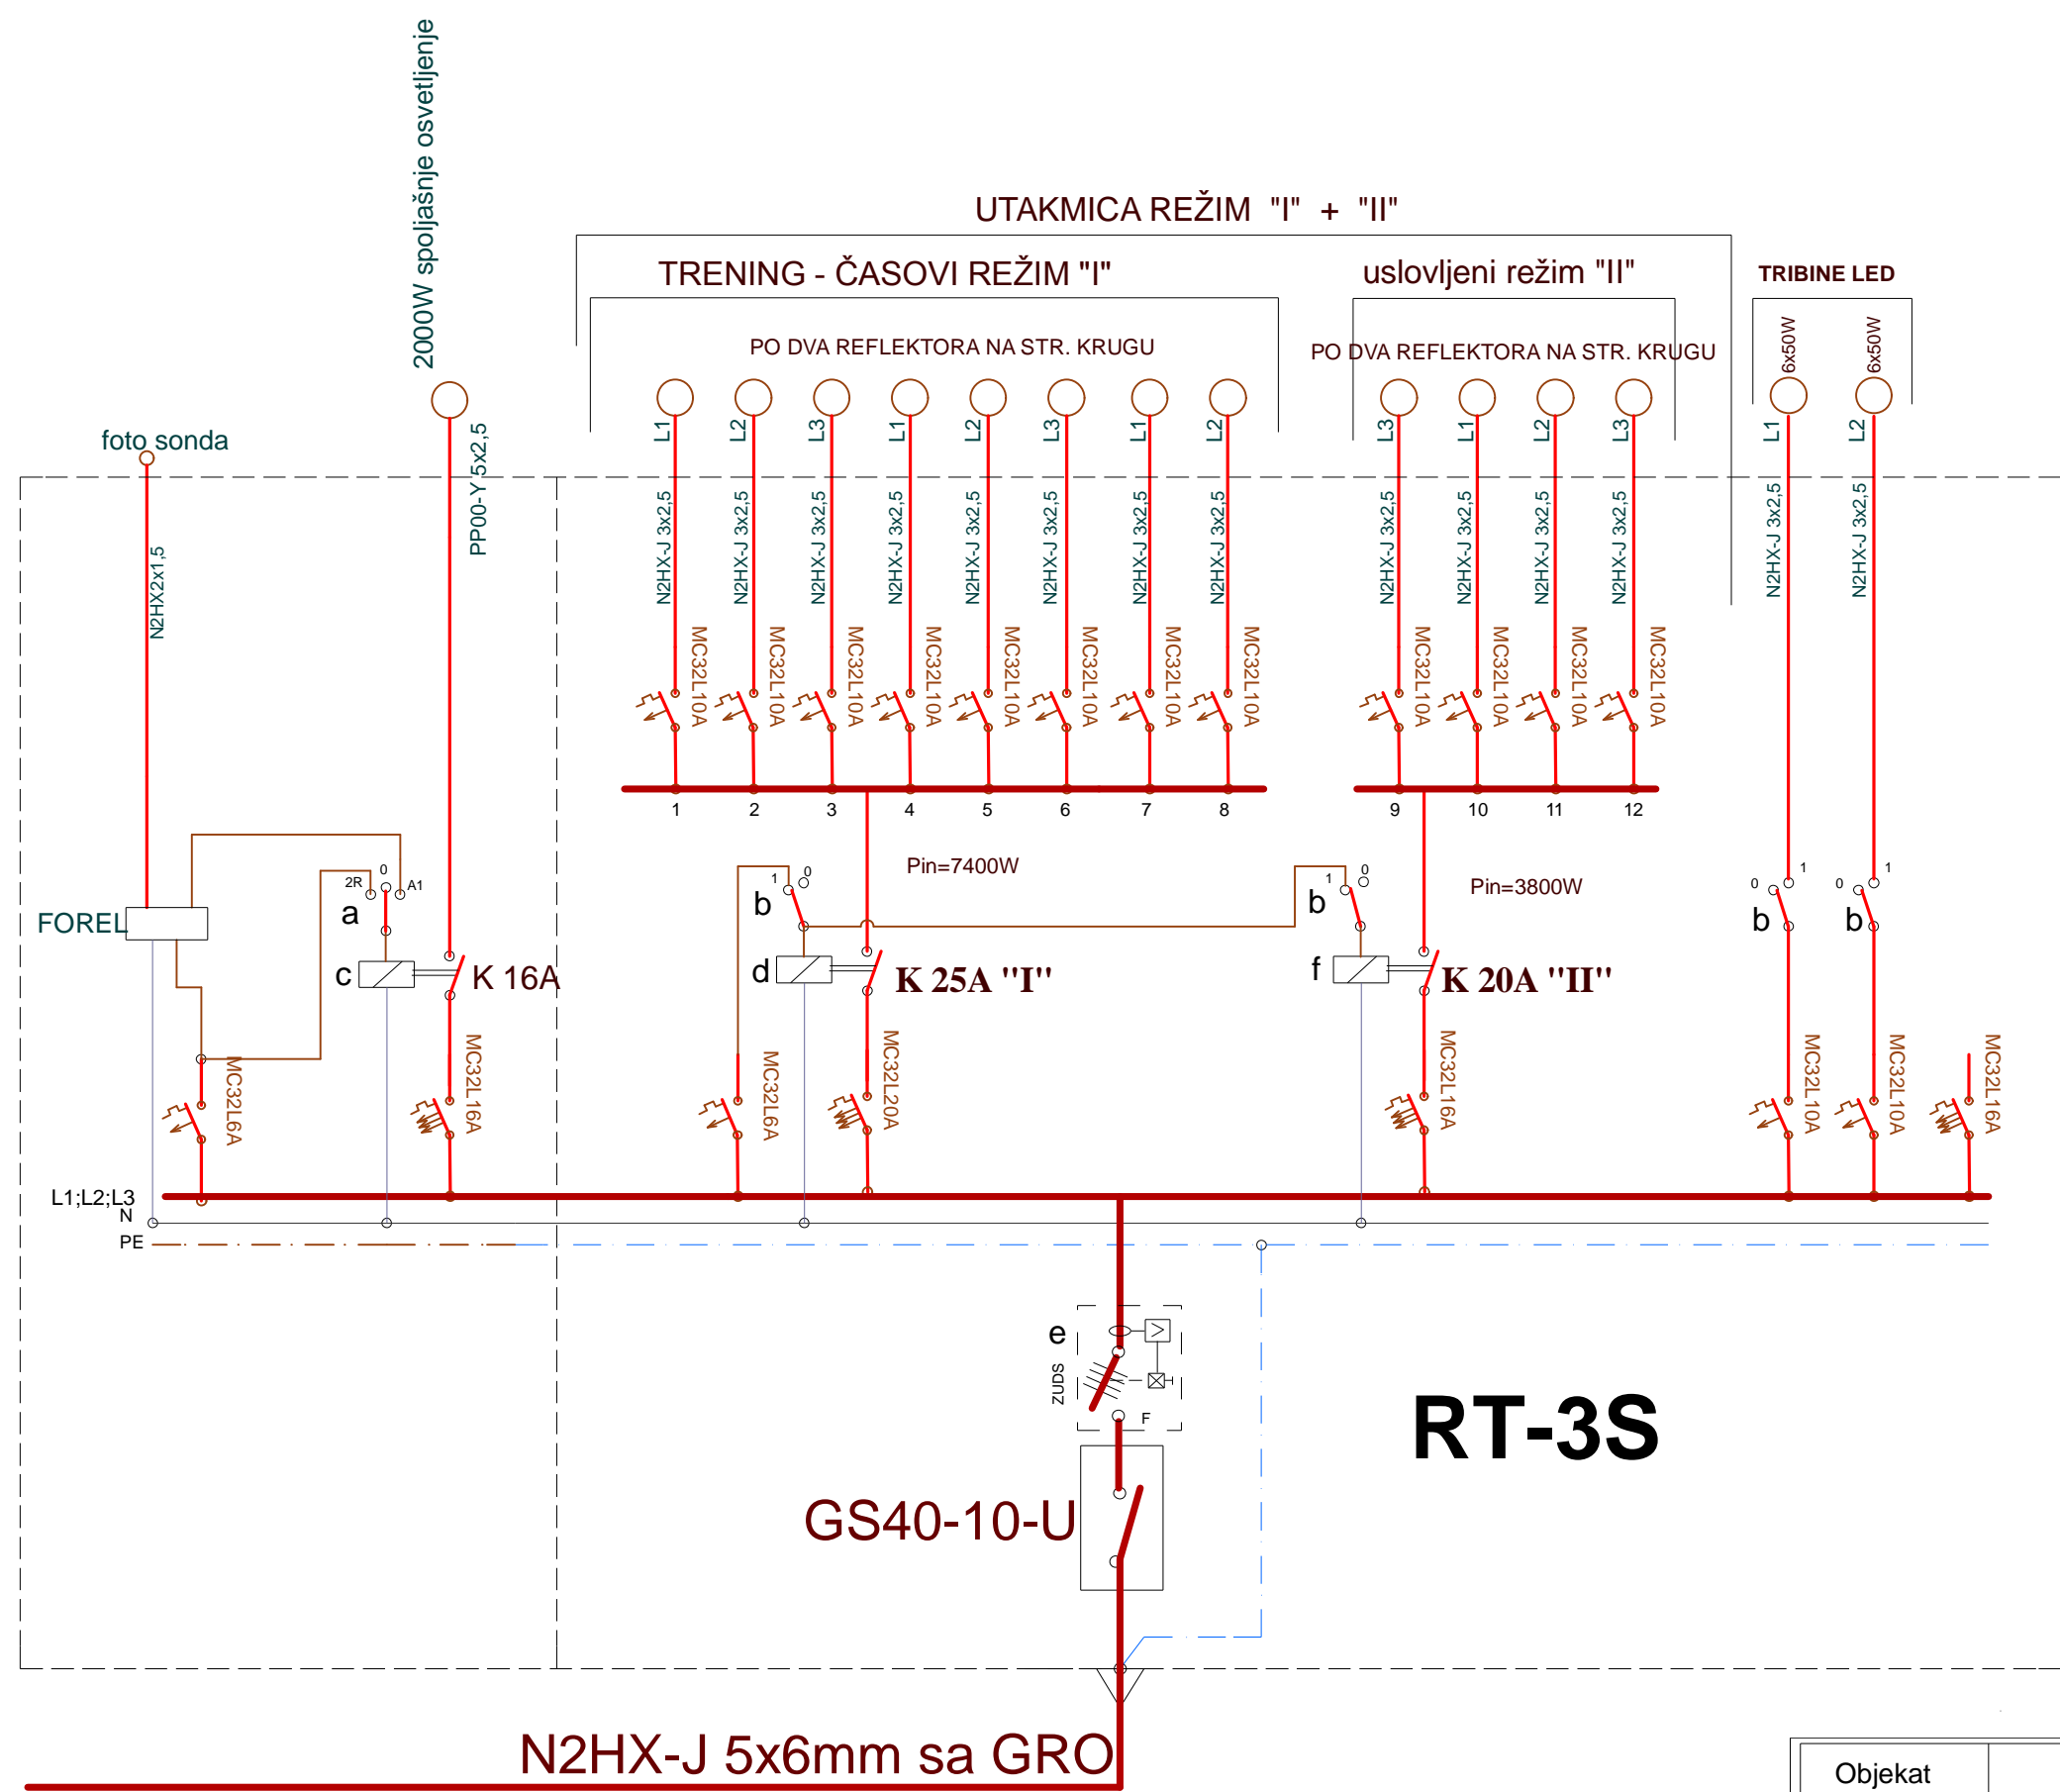

| | |
|------------|------------------------------|
| Objekat | HALA RIBARE |
| Crtež: | JEDNOPOLNA ŠEMA RT-3S |
| Projektant | Željko Simović die |
| | Crtež br. |