




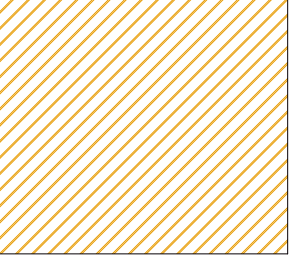

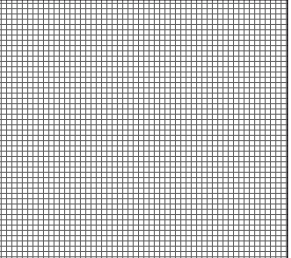

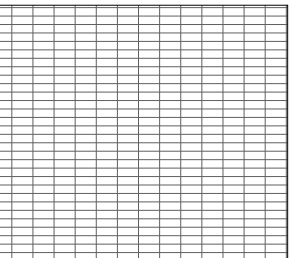




-  GABARIT PLANIRANOG OBJEKTA
-  PRISTUPNE POVRŠINE
-  OBJEKAT OSNOVNE ŠKOLE

LEGENDA

-  Postojeći asfalt
-  Novoplanirani asfalt 155m<sup>2</sup>
-  Poplocanje TIP 1 1.111m<sup>2</sup>
-  Nise od granitnih kocki 10\*10\*10 cm 11m<sup>2</sup>
-  Povrsina sa rizlom 186m<sup>2</sup>
-  Travnjaci 700m<sup>2</sup>
-  Ivicnjaci od 2 reda granitnih kocki 10\*10\*10 cm
-  Rigola 40\*40\*11 cm

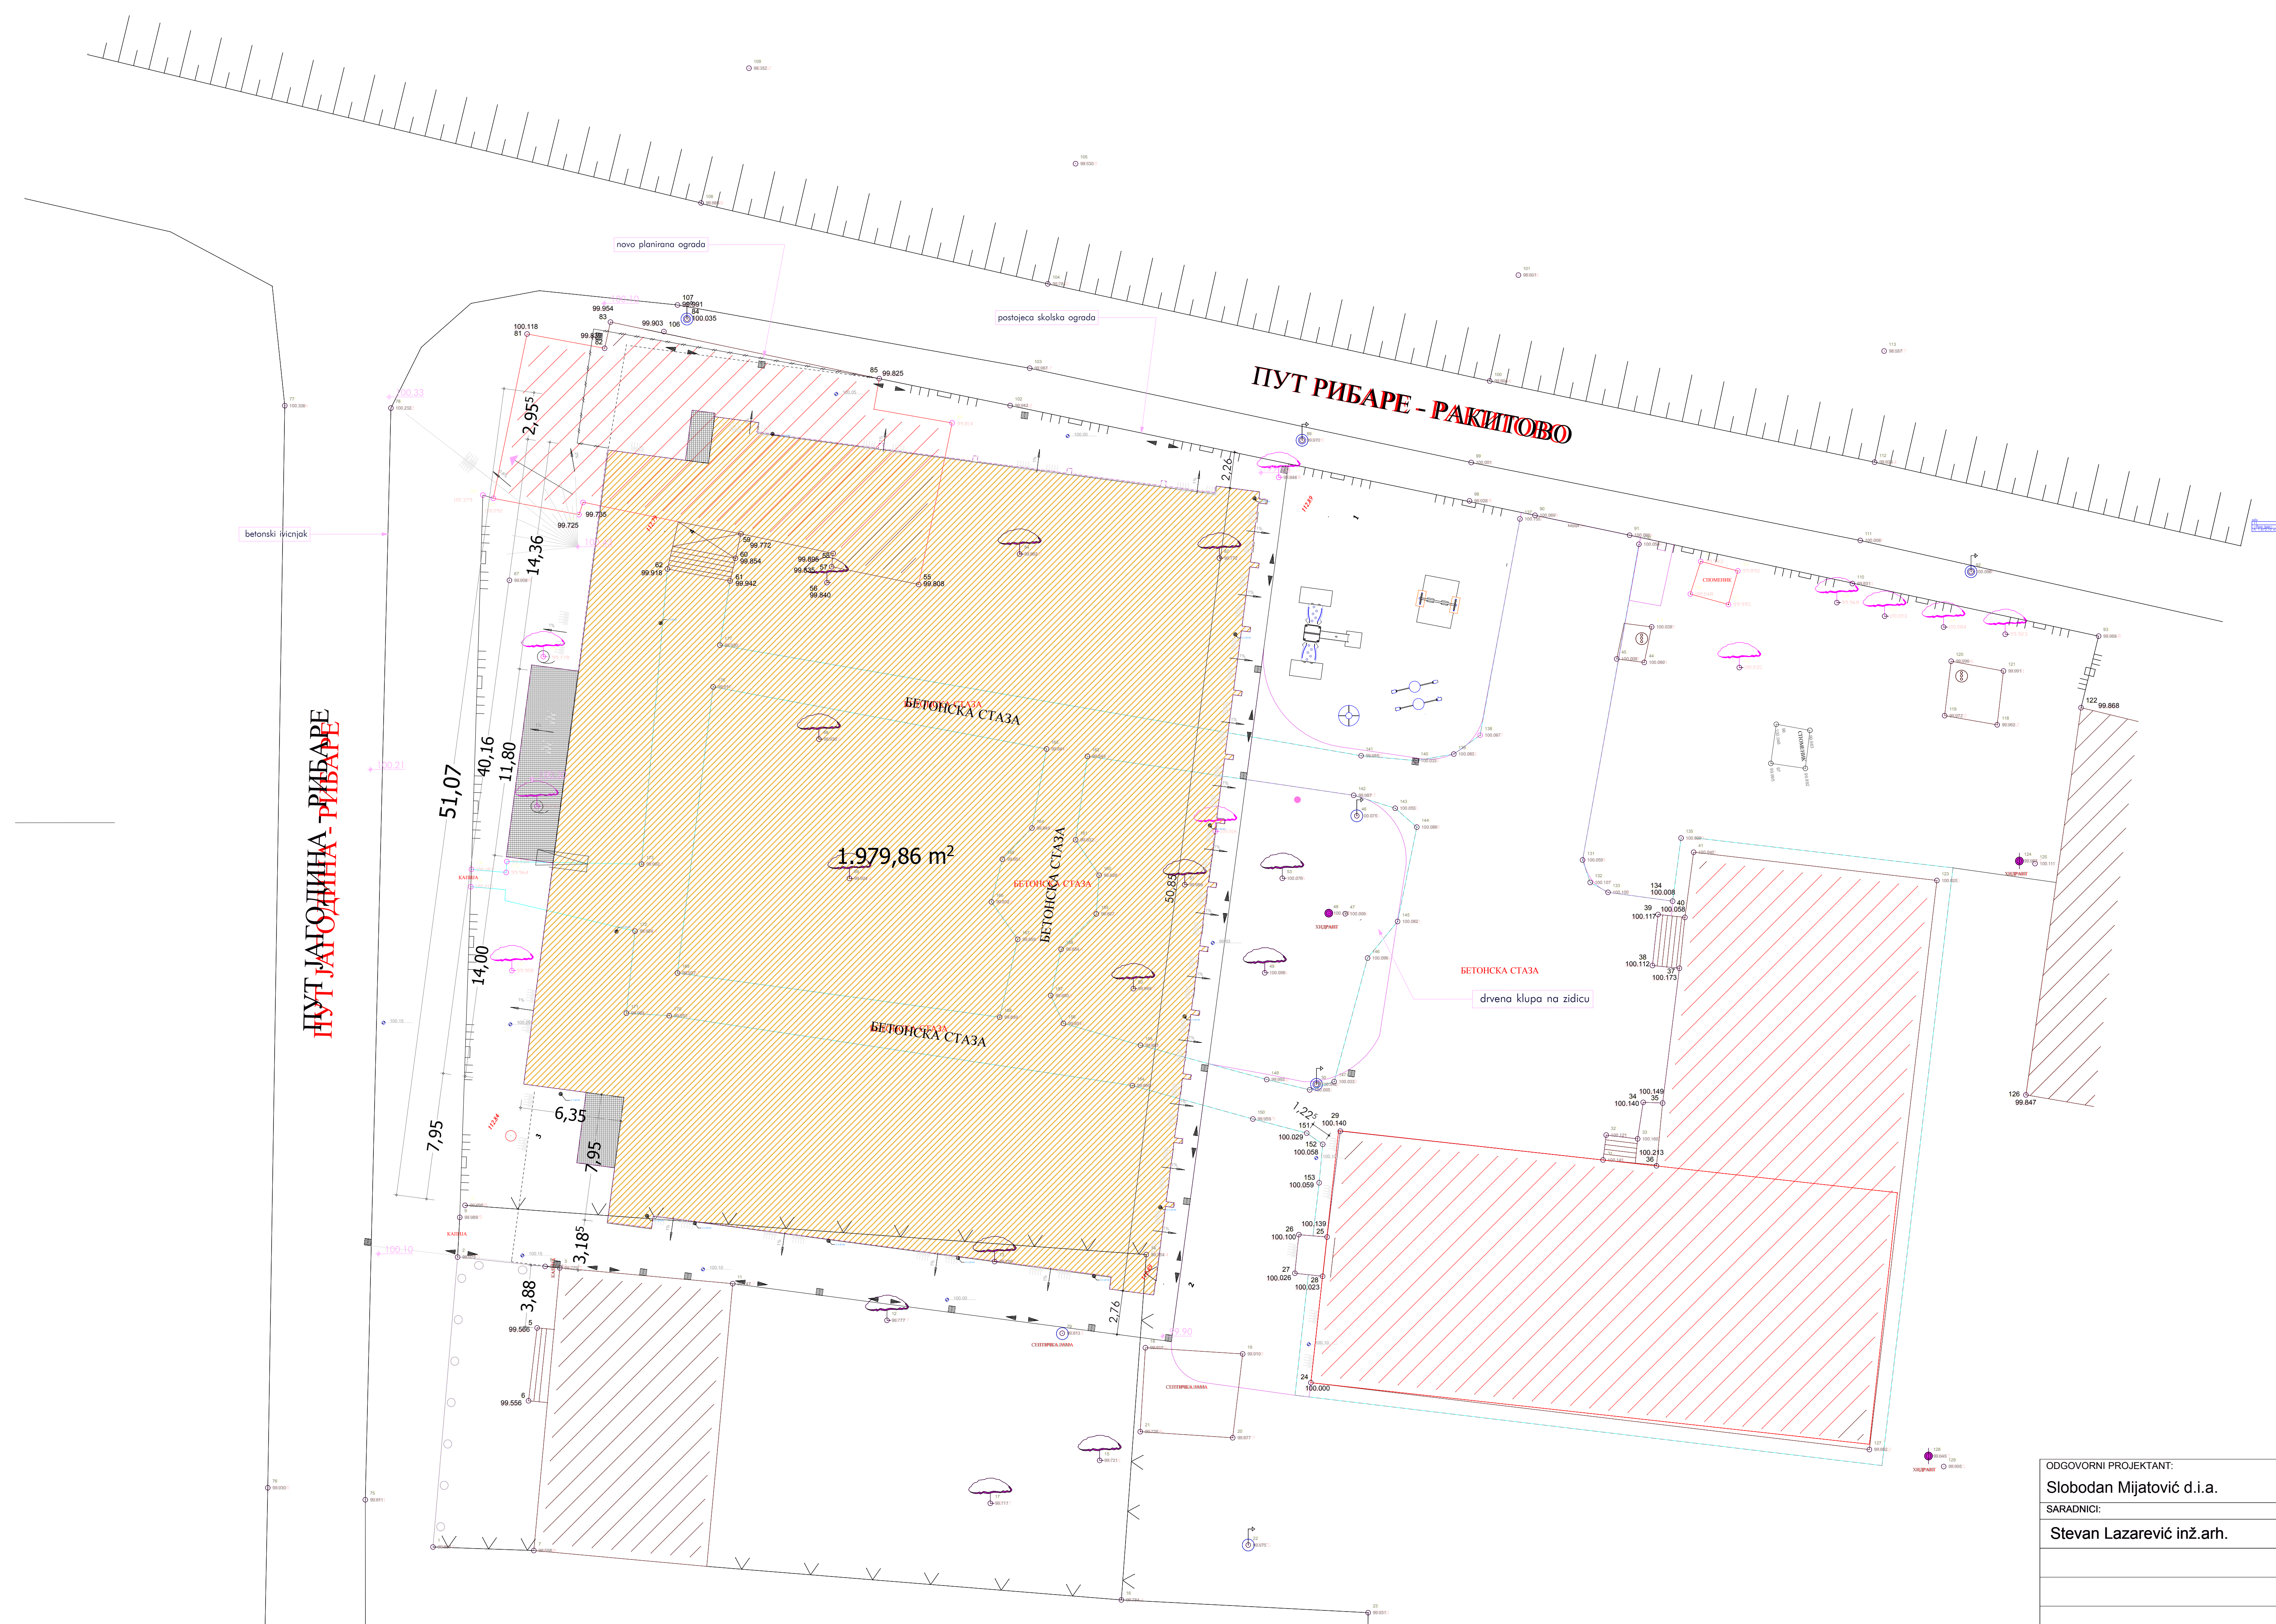

ODGOVORNI PROJEKTANT: Slobodan Mijatović d.i.a.	POTPIS:	OBJEKAT I MESTO GRADNJE: SPORTSKA HALA U RIBARU							
SARADNICI: Stevan Lazarević inž.arh.		INVESTITOR: Grad Jagodina							
		FAZA PROJEKTA: ИДР							
SADRŽAJ LISTA: <b>SITUACIJA</b>		<table border="1"> <tr> <td>VELIČINA LISTA: 540*800mm</td> <td>BROJ PREDMETA:</td> <td rowspan="3">J.P.DIREKCIJA ZA IZGRADNJU JAGODINA ul. Braće Dirak 46</td> </tr> <tr> <td>DATUM:</td> <td>RAZMERA: 1:500</td> </tr> <tr> <td></td> <td>BROJ LISTA: <b>01</b></td> </tr> </table>	VELIČINA LISTA: 540*800mm	BROJ PREDMETA:	J.P.DIREKCIJA ZA IZGRADNJU JAGODINA ul. Braće Dirak 46	DATUM:	RAZMERA: 1:500		BROJ LISTA: <b>01</b>
VELIČINA LISTA: 540*800mm	BROJ PREDMETA:	J.P.DIREKCIJA ZA IZGRADNJU JAGODINA ul. Braće Dirak 46							
DATUM:	RAZMERA: 1:500								
	BROJ LISTA: <b>01</b>								

